


ESTACA 350 À 420
PLANTA
ESC.: 1:2.000

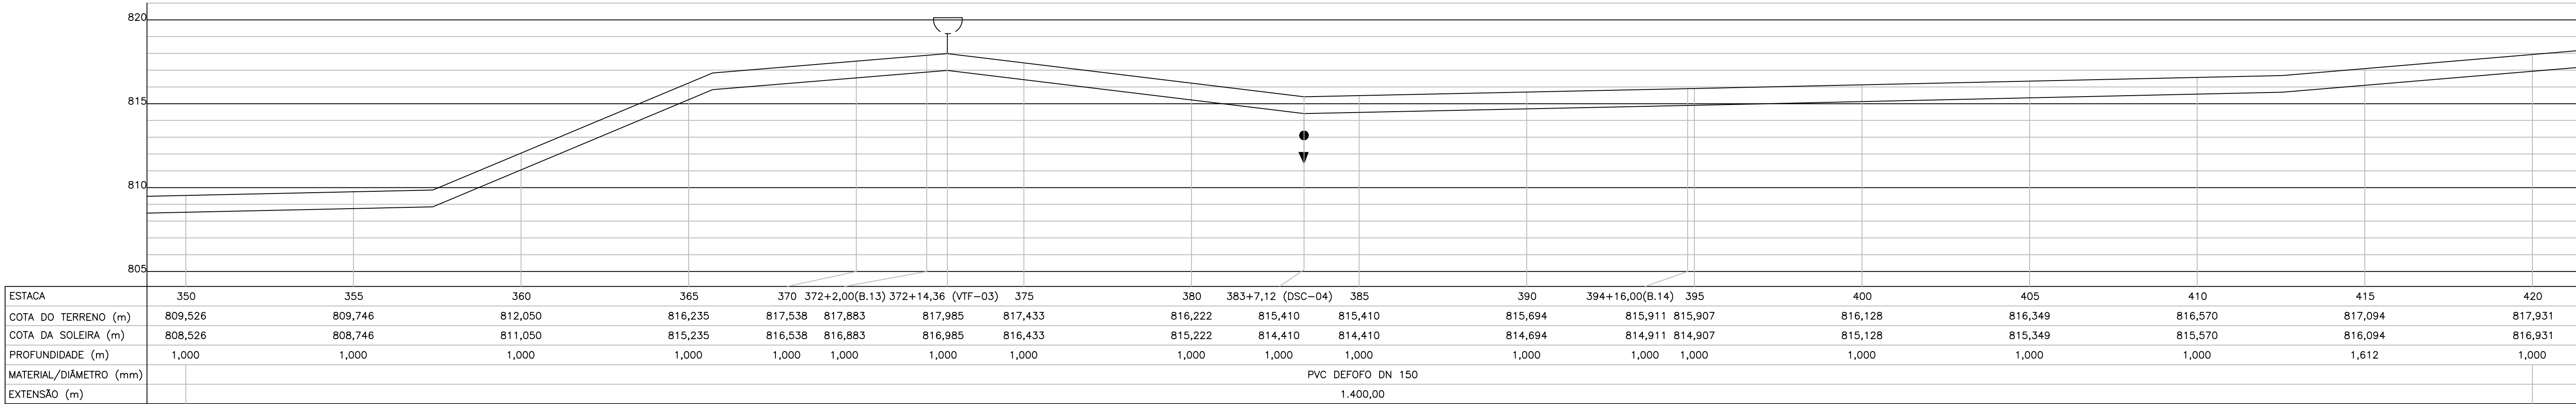

ESTACA 350 À 420
PERFIL
ESC.: H=1:2.000
V=1:200